

General Notes

- Dimensions and areas are approximate only.
- Dimensions and actual conditions to be verified on site.
- Original CAD base drawing source: By Client.

Project North



Client's approval

Signature

Date

Original ARES drawing number:
B42275-211-A-DT-F1-9310-

No. Revision / Issue date

AXS
DESIGN
spaceplanning

1945 Fort St
Victoria BC
250.714.4343

Project

28 Bastion Square
Maritime Museum
Victoria, BC

Drawing Name

1st Floor Plan


Drawn by: KFD/DM Checked by: DM

Scale: NTS Date: Jan 15, 2010

Project #

Drawing No.

F-1

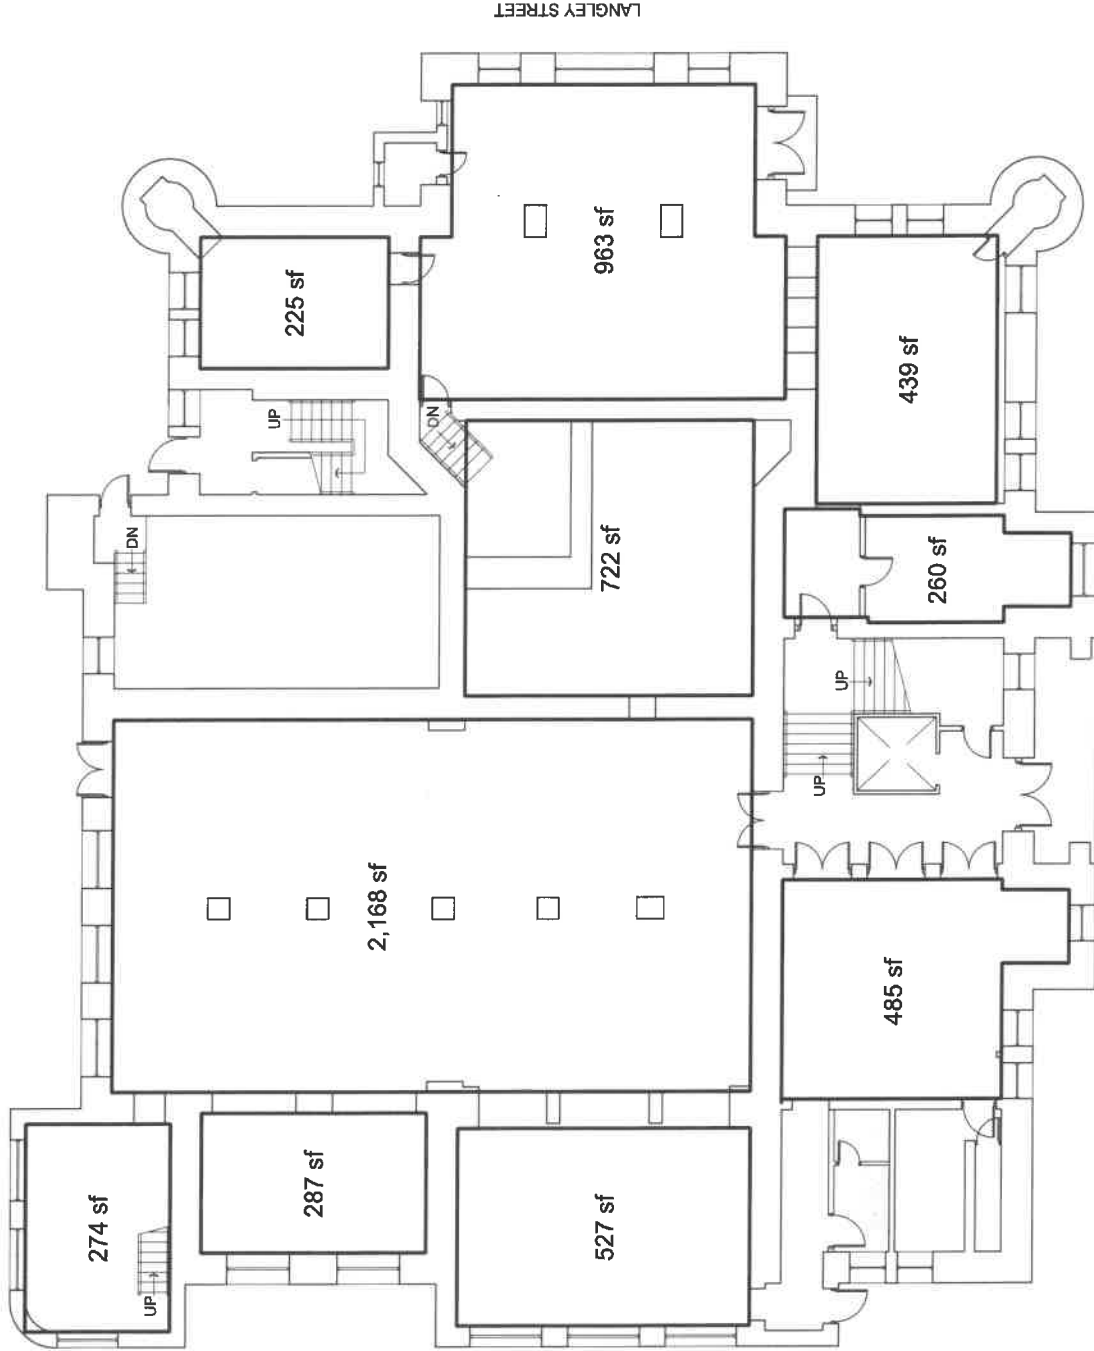

0' 1/2" = 1'-0"
For drawing scaling purposes only.
All wall dimensions to be verified on site.

1st Floor Plan
28 Bastion Sq

Scale: nts
UPDATED: Jan 15, 2010

General Notes

- Dimensions and areas are approximate only.
- Drawings are based on field conditions, to be verified on site.
- Original CAD base drawing source: By Client.

Project North



Client's approval

Signature

Date

Original ARES drawing number:
B42275-212-A-DT-F2-9310-

No. Revision / Issue date



100 West 10th
Victoria, BC V8W 2E8
(250) 361-4339

Project

28 Bastion Square
Maritime Museum
Victoria, BC

Drawing Name

2nd Floor Plan


Drawn by KF/DM Checked by DM

Scale NTS Date Jan 15, 2010

Project #

Drawing No.

F-2

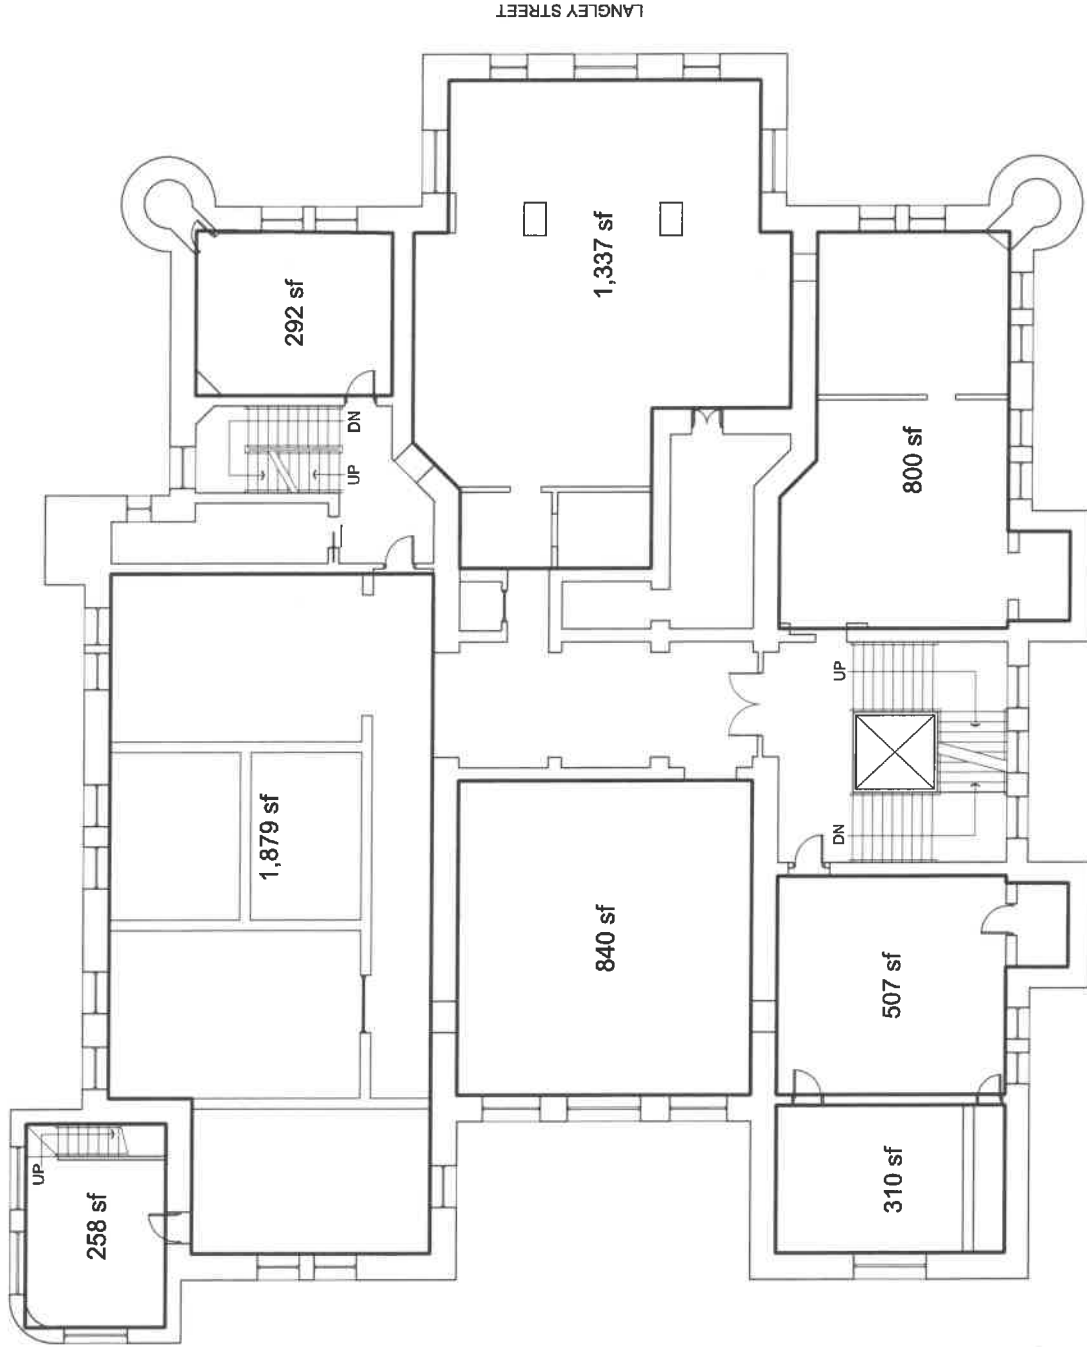

2nd Floor Plan
28 Bastion Sq

Scale: nts

UPDATED: Jan 15, 2010

1/8" = 2'-0"
For the best results, please use a plotter.
Digital drawings are for printing only.

General Notes

- Dimensions and areas are approximate only.
- Dimensions and actual conditions, to be verified on site.
- Original CAD base drawing source: By Client.

Project North



Client's approval

Signature _____ Date _____

Original ARES drawing number:
B42275-213-A-DT-F3-9310-

No. Revision / Issue date



1001 GARDEN
VICTORIA BC
(250) 371-6331

Project

28 Bastion Square
Maritime Museum
Victoria, BC

Drawing Name

3rd Floor Plan


Drawn by KF/DM Checked by DM

Scale _____ Date Jan 15, 2010

Project # _____

Drawing No.

F-3

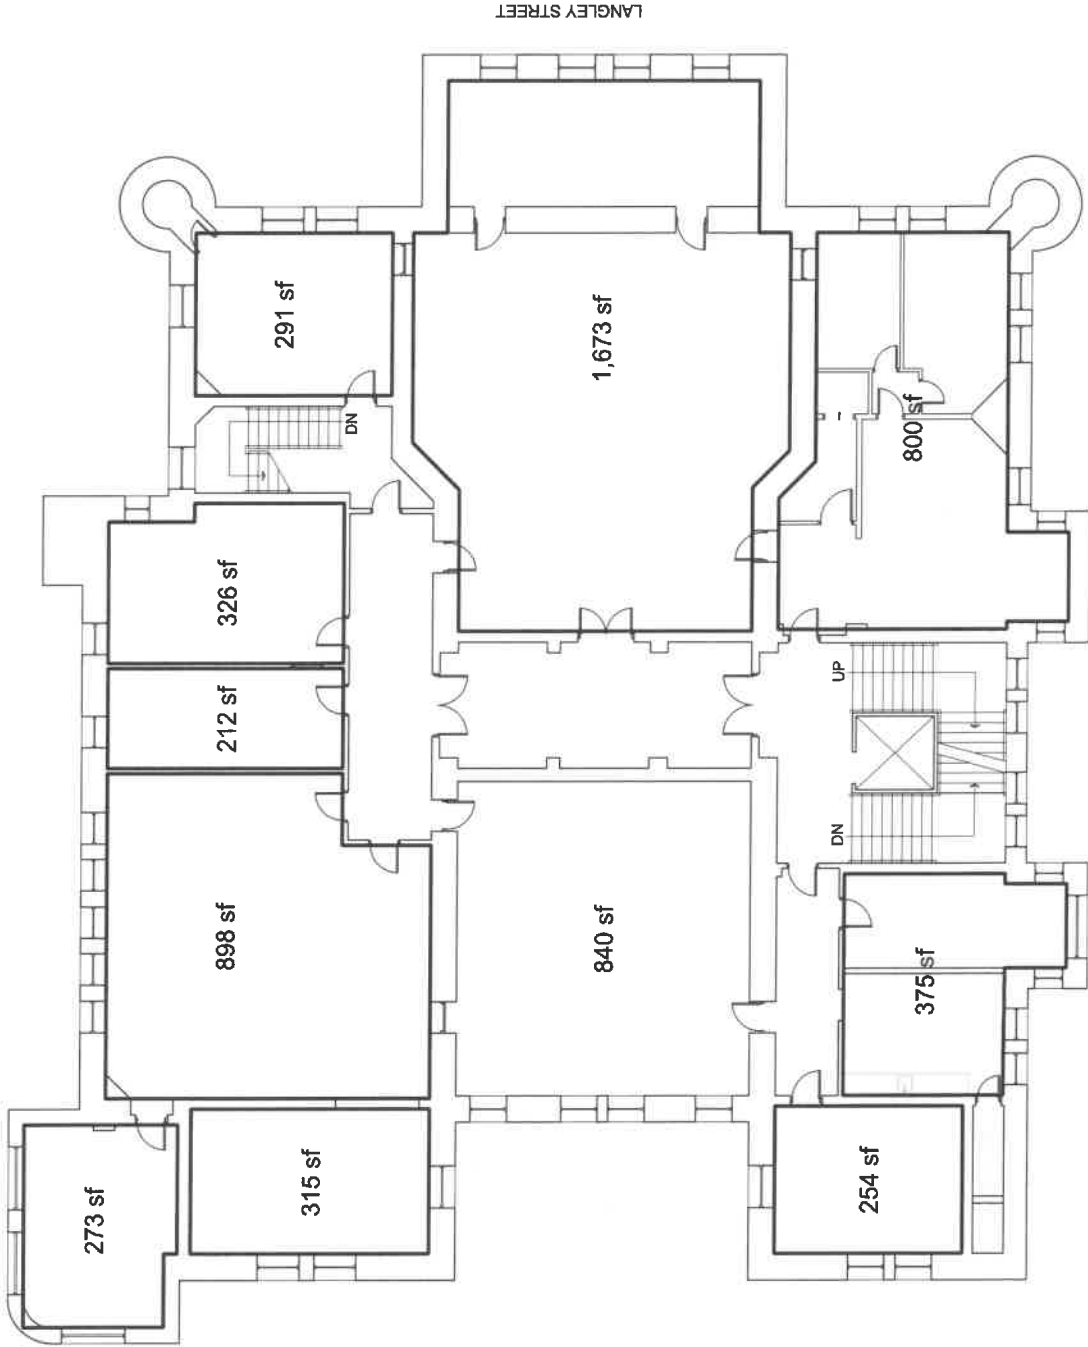

For drawing scaling purposes only,
actual dimensions to be verified on site.

3rd Floor Plan
28 Bastion Sq

Scale: nts

UPDATED: Jan 15, 2010

BASTION SQUARE